



WATER CONNECTION PLAN

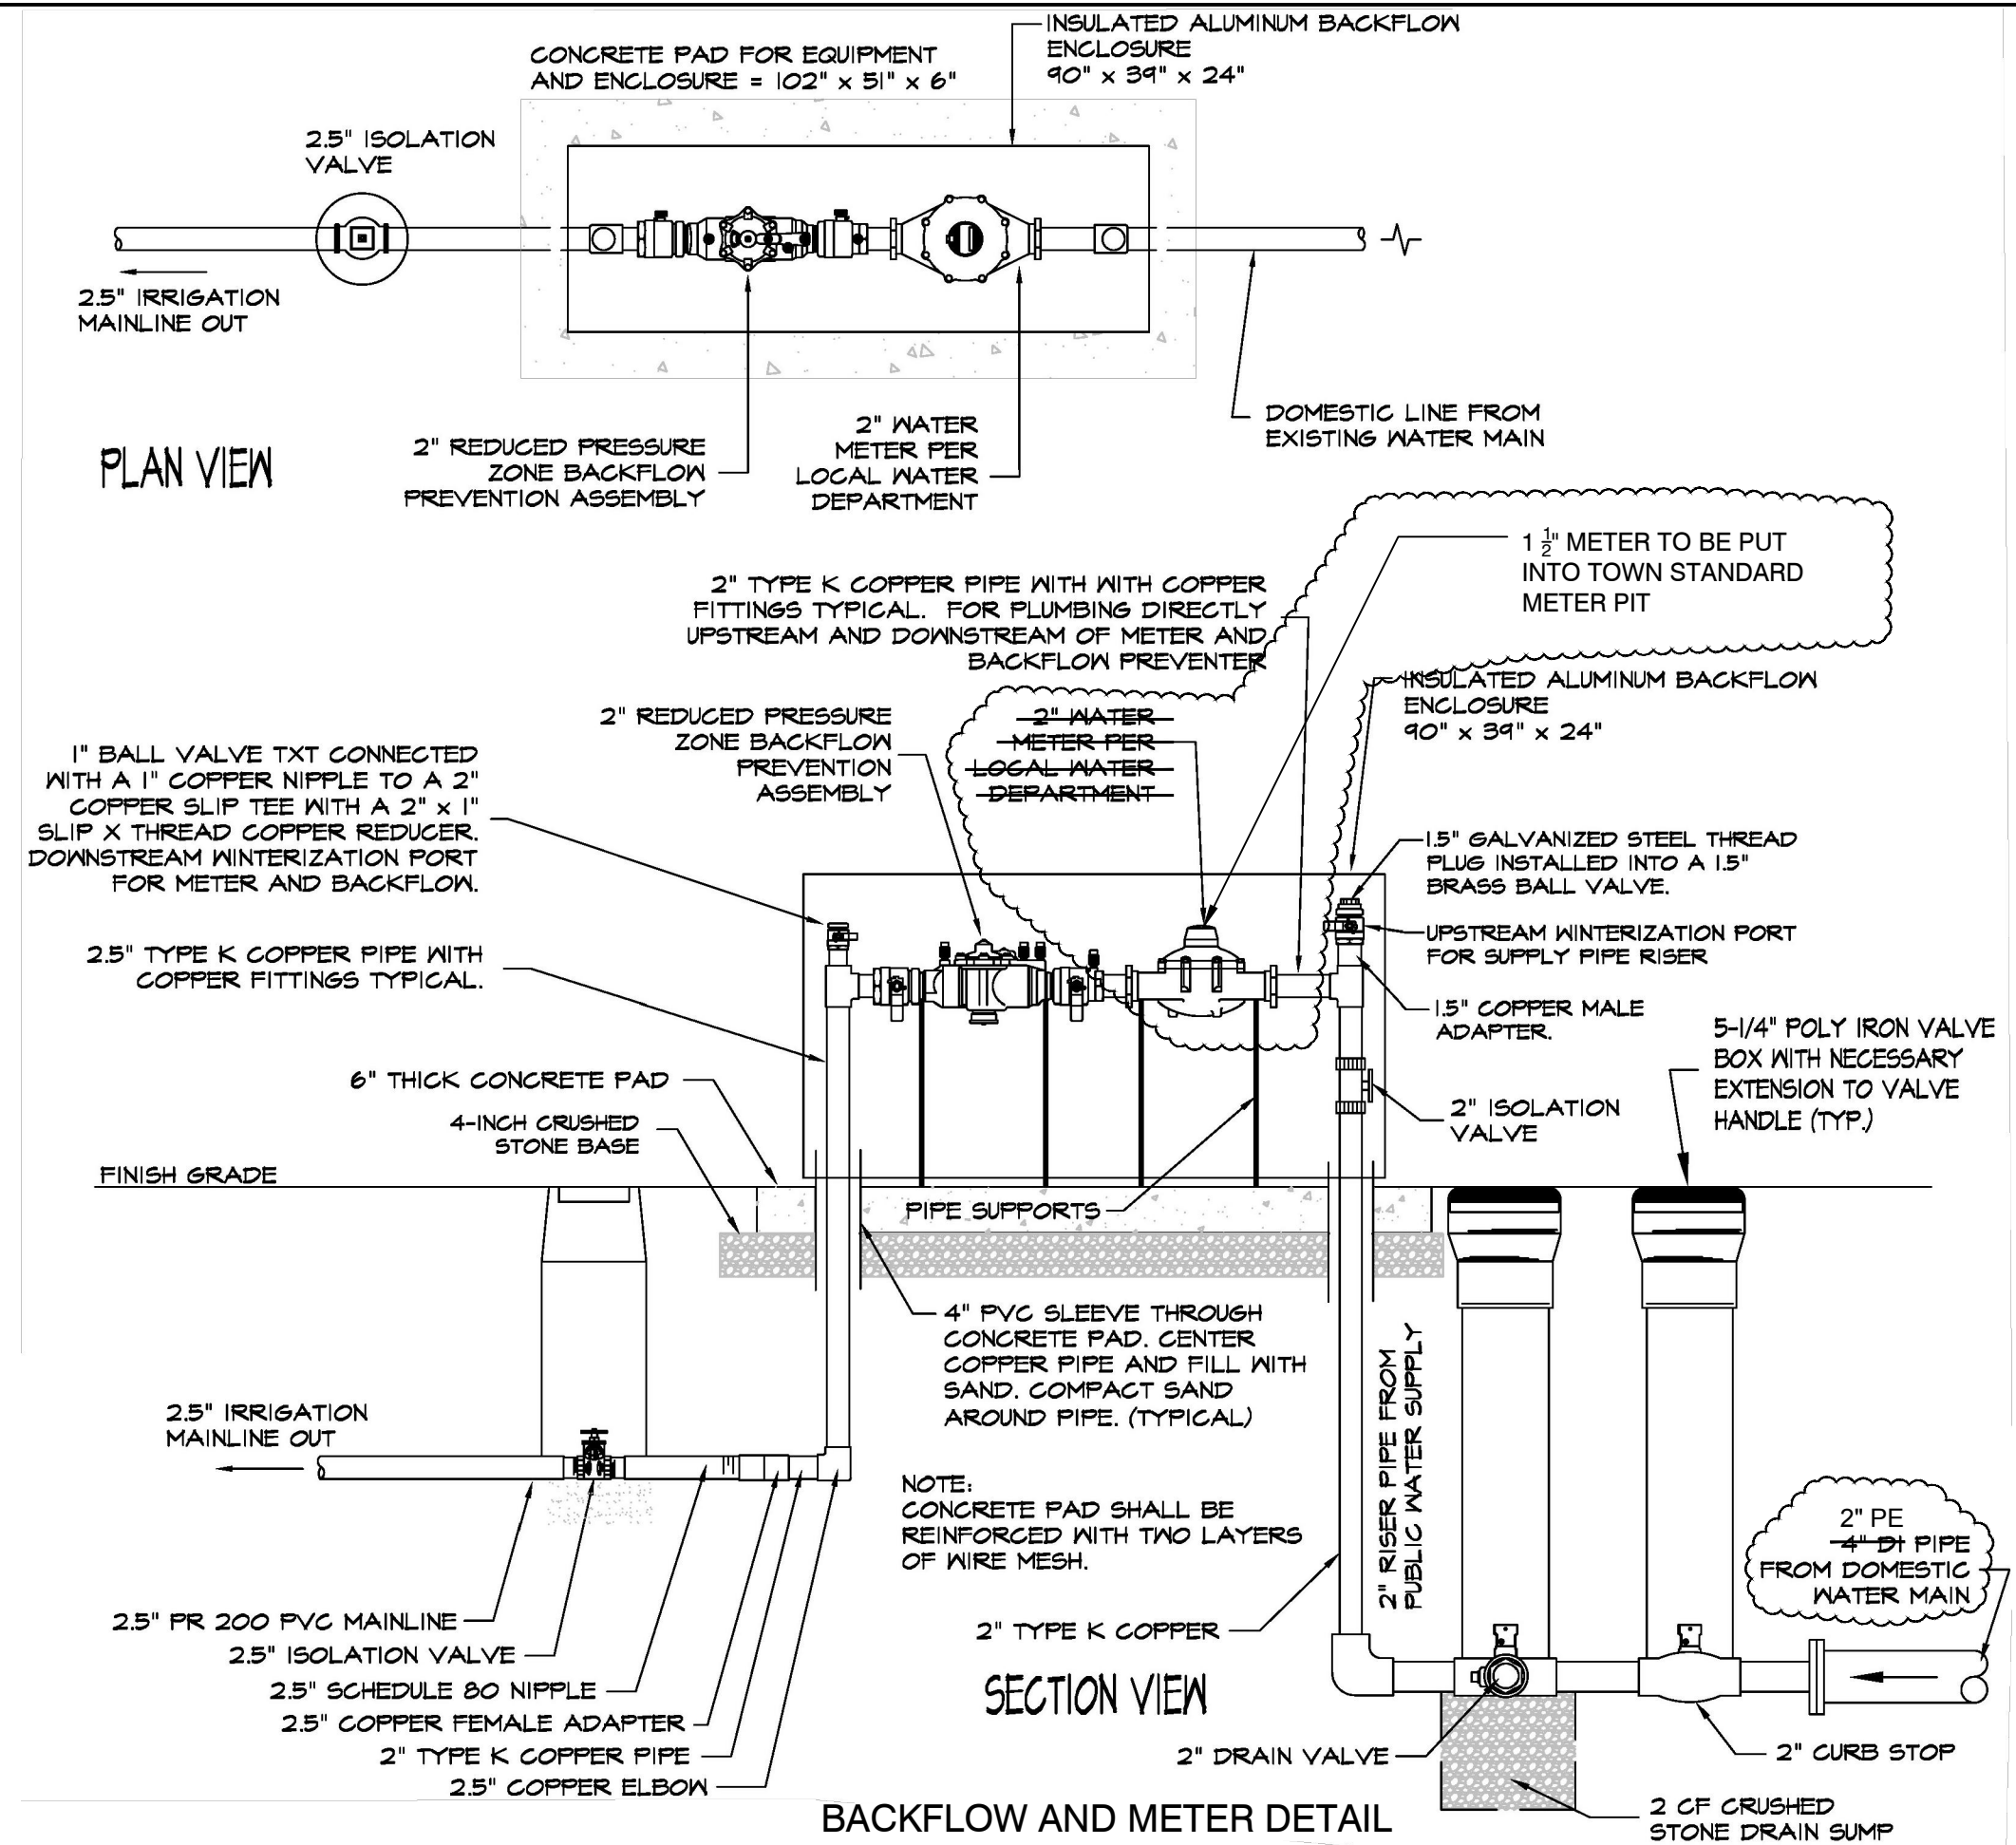

Weston & Sampson

85 Devonshire Street,
3rd Floor, Boston, MA 02109
617.412.4480 800.SAMPSON
www.westonandsampson.com

0 20
SCALE: 1"=20'-0"

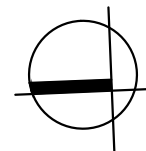

BACKFLOW DEVICE DESIGN

IMPROVEMENTS TO LOKER CONSERVATION AND RECREATION AREA

DATE: 5/23/2023